


# MCCONNELLSVILLE VILLAGE

## KENDLEWOOD SUBDIVISION

SCALE: 1" = 400'

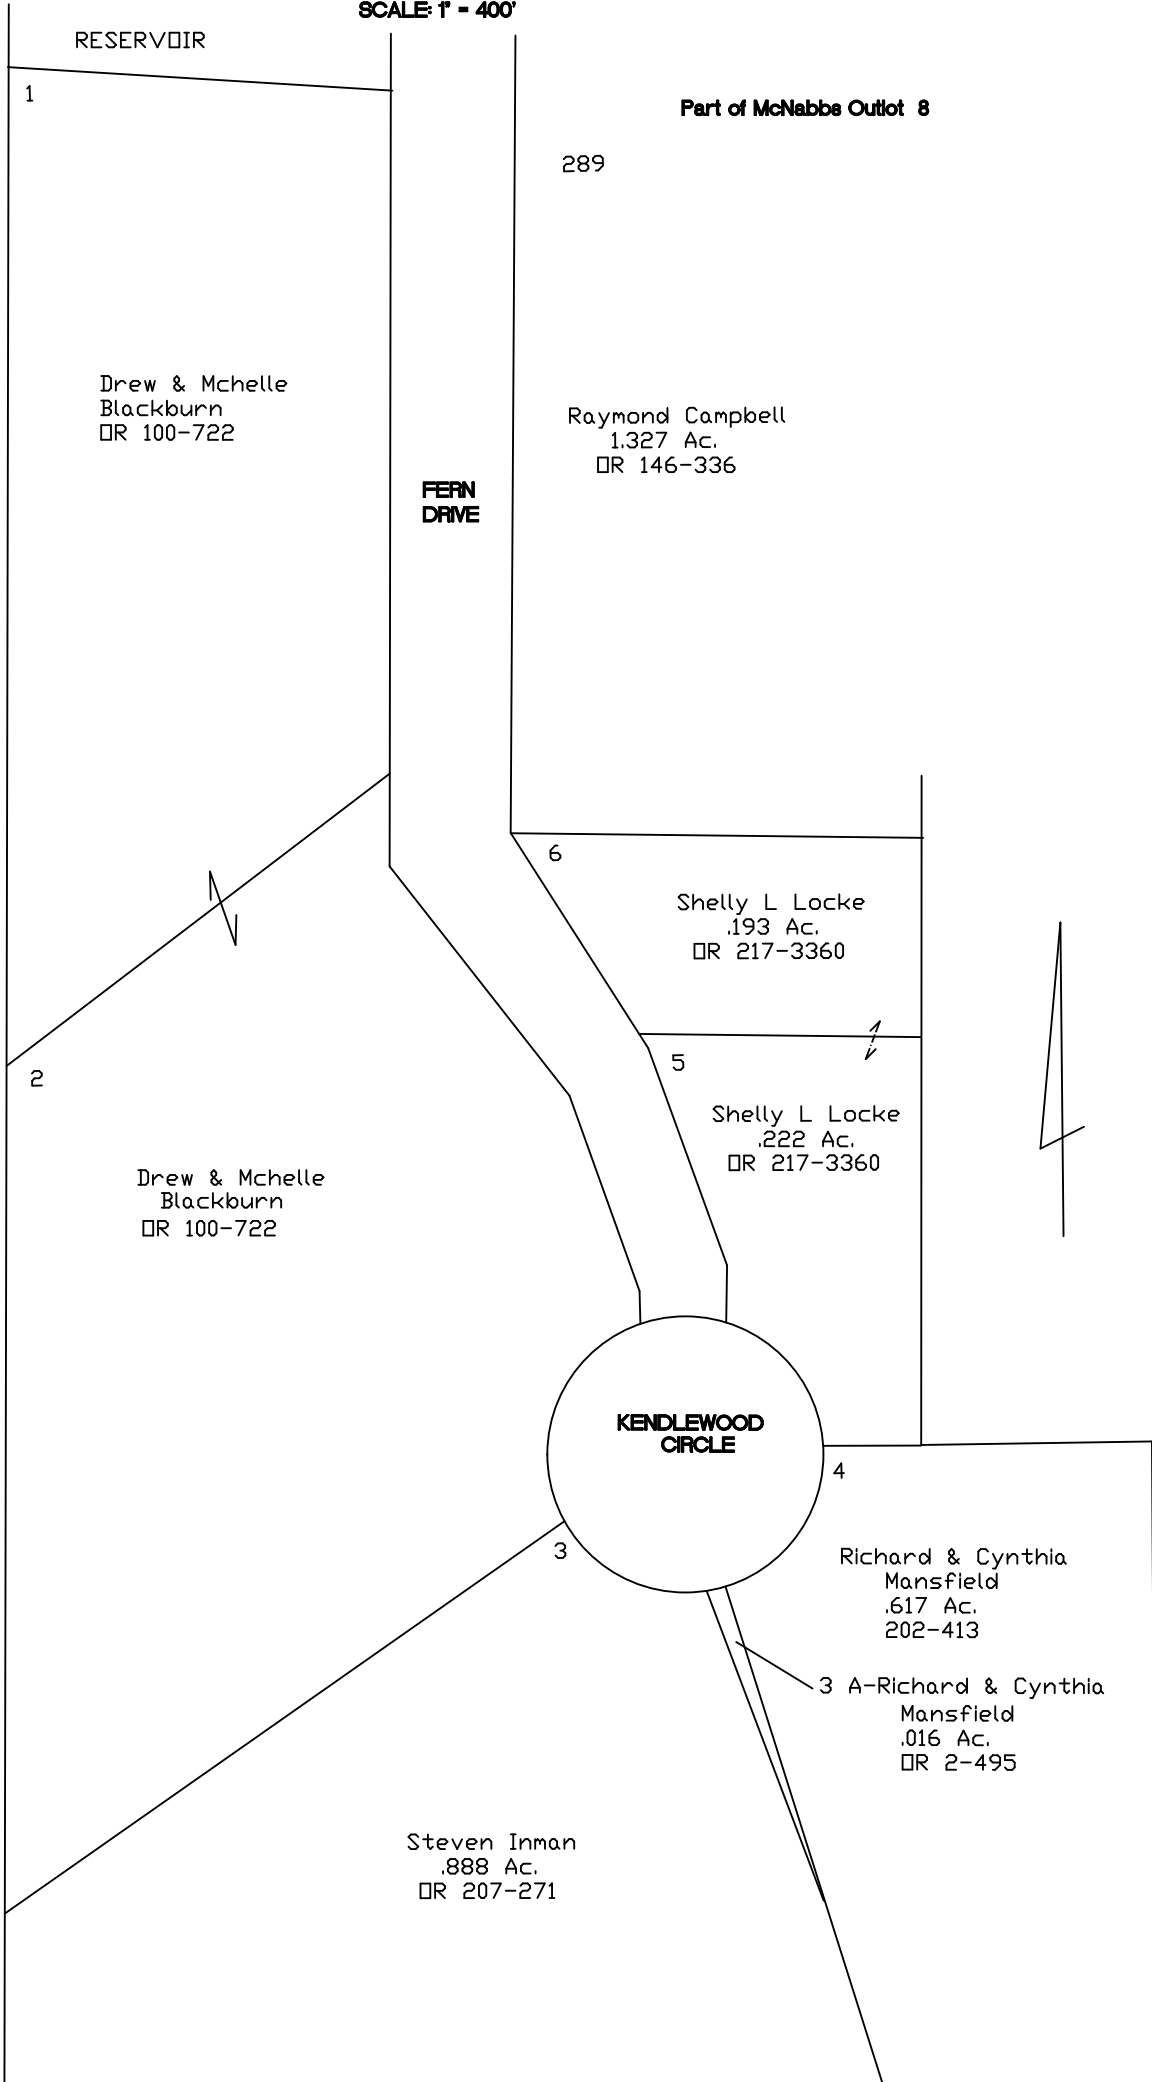

RESERVOIR

1

Drew & Mchelle  
Blackburn  
OR 100-722

FERN  
DRIVE

289

Raymond Campbell  
1.327 Ac.  
OR 146-336

Part of McNabbs Outlot 8

6

Shelly L Locke  
.193 Ac.  
OR 217-3360

2

Drew & Mchelle  
Blackburn  
OR 100-722

5

Shelly L Locke  
.222 Ac.  
OR 217-3360

KENDLEWOOD  
CIRCLE

3

Steven Inman  
.888 Ac.  
OR 207-271

4

Richard & Cynthia  
Mansfield  
.617 Ac.  
202-413

3 A-Richard & Cynthia  
Mansfield  
.016 Ac.  
OR 2-495