


# MCCONNELLSVILLE VILLAGE

MCCONNELLS 3RD. ADDITION OUTLOTS - 41

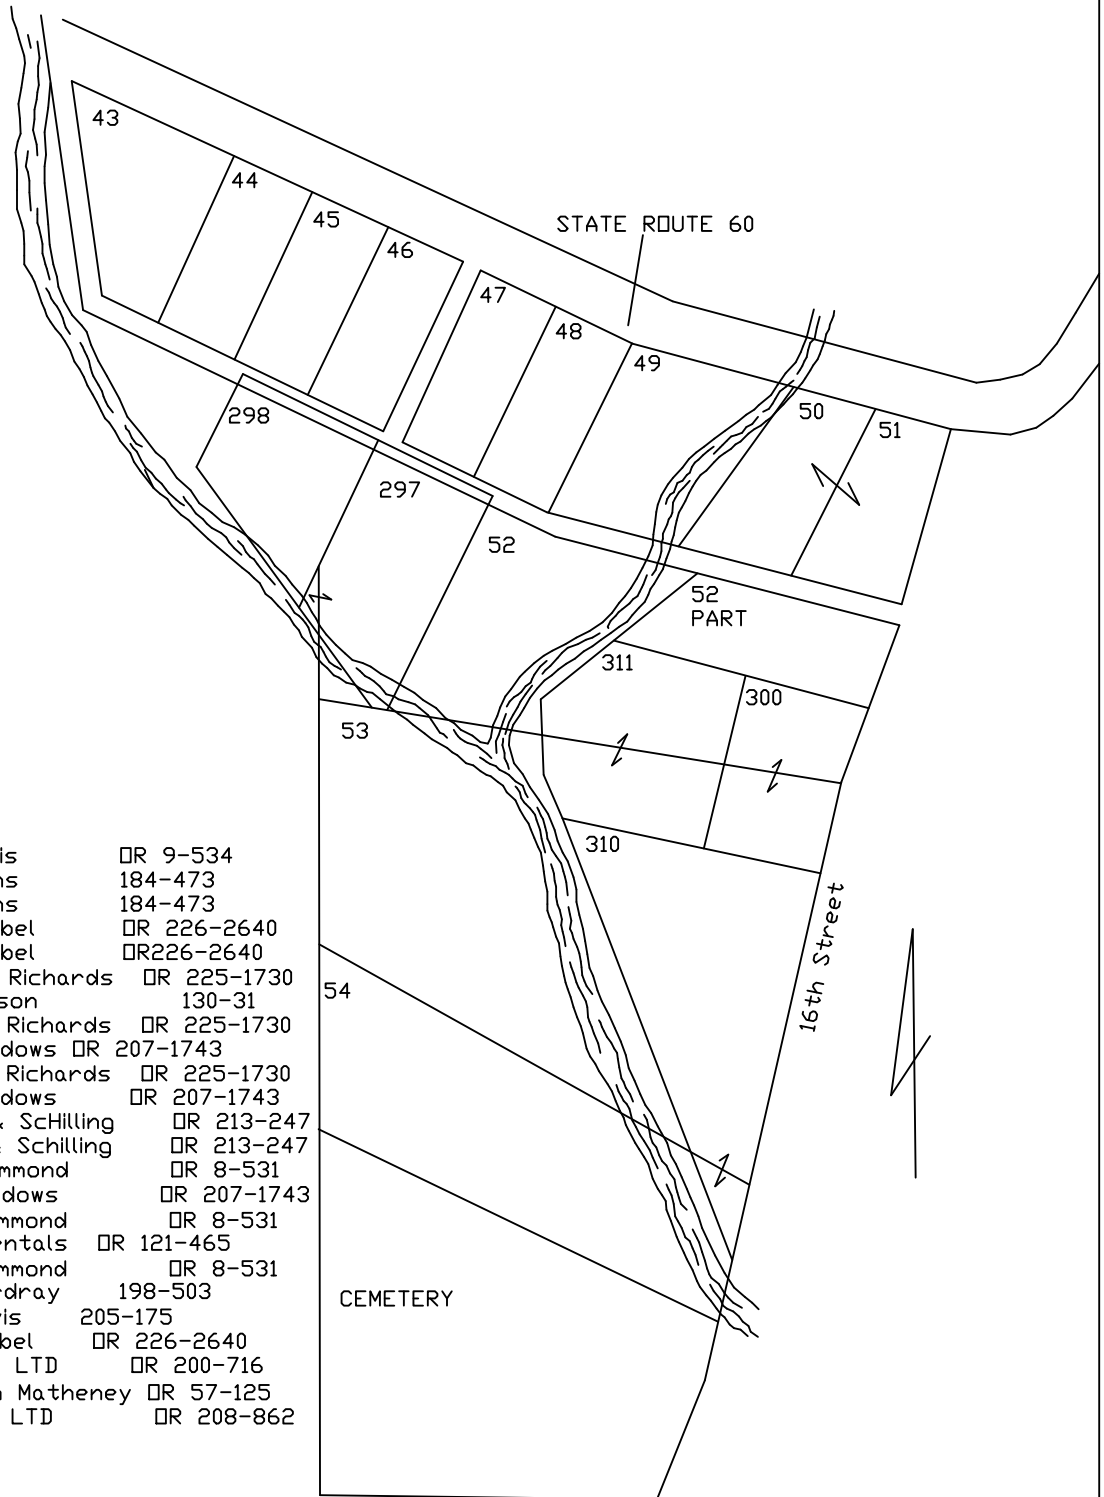

- |                          |             |
|--------------------------|-------------|
| 43 Edith Morris          | OR 9-534    |
| 43 Daniel Downs          | 184-473     |
| 44 Daniel Downs          | 184-473     |
| 45 Ronald Hambel         | OR 226-2640 |
| 46 Ronald Hambel         | OR226-2640  |
| Maureen F Richards       | OR 225-1730 |
| 47 Esther Wilson         | 130-31      |
| Maureen F Richards       | OR 225-1730 |
| 48 Dudley Meadows        | OR 207-1743 |
| Maureen F Richards       | OR 225-1730 |
| 49 Dudley Meadows        | OR 207-1743 |
| 50 Matthews & Schilling  | OR 213-247  |
| 51 Matthews & Schilling  | OR 213-247  |
| 52 Maurice Hammond       | OR 8-531    |
| Dudley Meadows           | OR 207-1743 |
| 53 Maurice Hammond       | OR 8-531    |
| Rhetts Rentals           | OR 121-465  |
| 54 Maurice Hammond       | OR 8-531    |
| James Cordray            | 198-503     |
| 297 Walter Davis         | 205-175     |
| 298 Ronald Hambel        | OR 226-2640 |
| 300 JJM Morgan LTD       | OR 200-716  |
| 310 Rhett & Tim Matheney | OR 57-125   |
| 311 JJM Morgan LTD       | OR 208-862  |

CEMETERY