


MCCONNELSVILLE VILLAGE

SECOND ADDITION EAST SIDE - 37

SCALE: 1" = 100 FEET

- 9 McConnel Manor 163-67
- 10 McConnel Manor 163-67
- 11 Trinity Methodist Church 107-263
- 12 Trinity Methodist Church 107-263
- 13 Trinity Methodist Church OR 58-289
- 14 Trinity Methodist Church OR 58-289
- 15 McConnel Manor 163-67
- 16 McConnel Manor 163-67
- 29 Kate Love Simpson Library OR 226-792
- Kate Love Simpson Library 205-492
- Kate Love Simpson Library OR 13-546
- 30 Kate Love Simpson Library 205-369 & 205-420
- 31 Kate Love Simpson Library 70-195,209
- 32 Kate Love Simpson Library 70-195,209
- 33 Richard Mansfield OR 37-432
- Kyle & Tara Newton OR 63-744
- 34 Adam L Satterthwaite OR 223-3166
- 35 Robert Lortz OR 138-744
- Kate Love Simpson Library OR 203-2132
- 36 Grace Methodist Church 22-639
- 49 Philip W Lawrence OR 218-841
- Renee Harkins OR 91-361
- Peggy L Hodge OR 223-1082
- 50 Downing & Wilson OR 217-2118
- 51 Sharon Davis OR 181-657
- 52 Richard Powell OR 146-755
- 53 Galen & Margaret Hardesty Trust 205-348
- Shawn Shannon OR 207-1592
- 54 Galen & Margaret Hardesty Trust 205-348
- Jessica C Kalb OR 217-3438
- 55 Norvel Crandall OR 209-648
- 56 Danny & Susanne Best OR 203-402
- 69 David Allen OR 217-2607
- 70 Community Action 205-443
- 71 Walter & Alvera Spare OR 111-793
- 72 1st Morgan Properties OR 132-357
- 73 1st Morgan Properties OR 215-1530
- JJM Morgan LTD OR 216-502
- 74 1st Morgan Properties OR 215-1530
- Kendra Boetcher OR 7-193
- 75 Christopher & Laura Kloh OR 84-478
- Carmelita Apperson OR 205-388
- 76 Carmelita Apperson OR 205-388
- Christopher & Laura Kloh OR 84-478

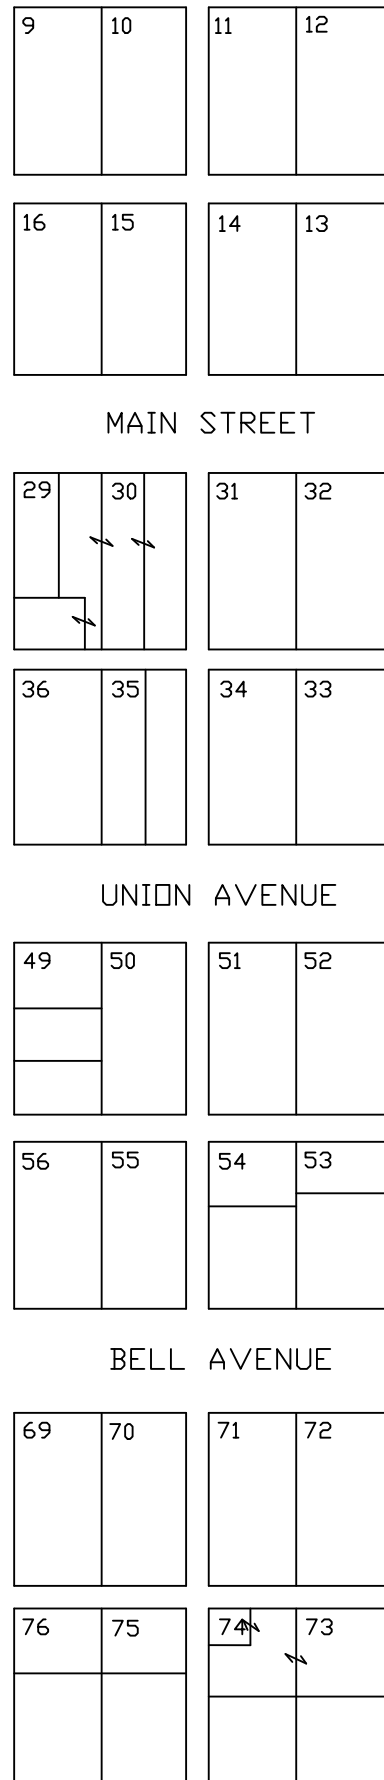

MAIN STREET

UNION AVENUE

BELL AVENUE

E MCCONNEL AVENUE

9th STREET

10th STREET